

## Section Notes

**PARTITIONS**  
PARTITION TYPES & FLOOR/CEILING TYPES FOUND ON A6.1

**FOUNDATIONS**  
REFER TO STRUCTURAL FOR FOOTING DEPTHS.

**INSULATION**  
WALL INSULATION TO MEET OR EXCEED R-13  
ROOF INSULATION TO MEET OR EXCEED R-30

**HAYLOCK DESIGN, Inc.**  
Architects + Designers  
1800 Nations Drive  
Suite 201  
Gurnee, Illinois 60031  
Phone 847-396-8800  
Fax 847-396-8836  
© 2011

**15707 Oak Grove Blvd.**  
**Lakeway, Texas 78734**


**Holiday Inn Express**

**DATE**


FOR PERMIT  
2-4-11

**1003**


**A3.1**

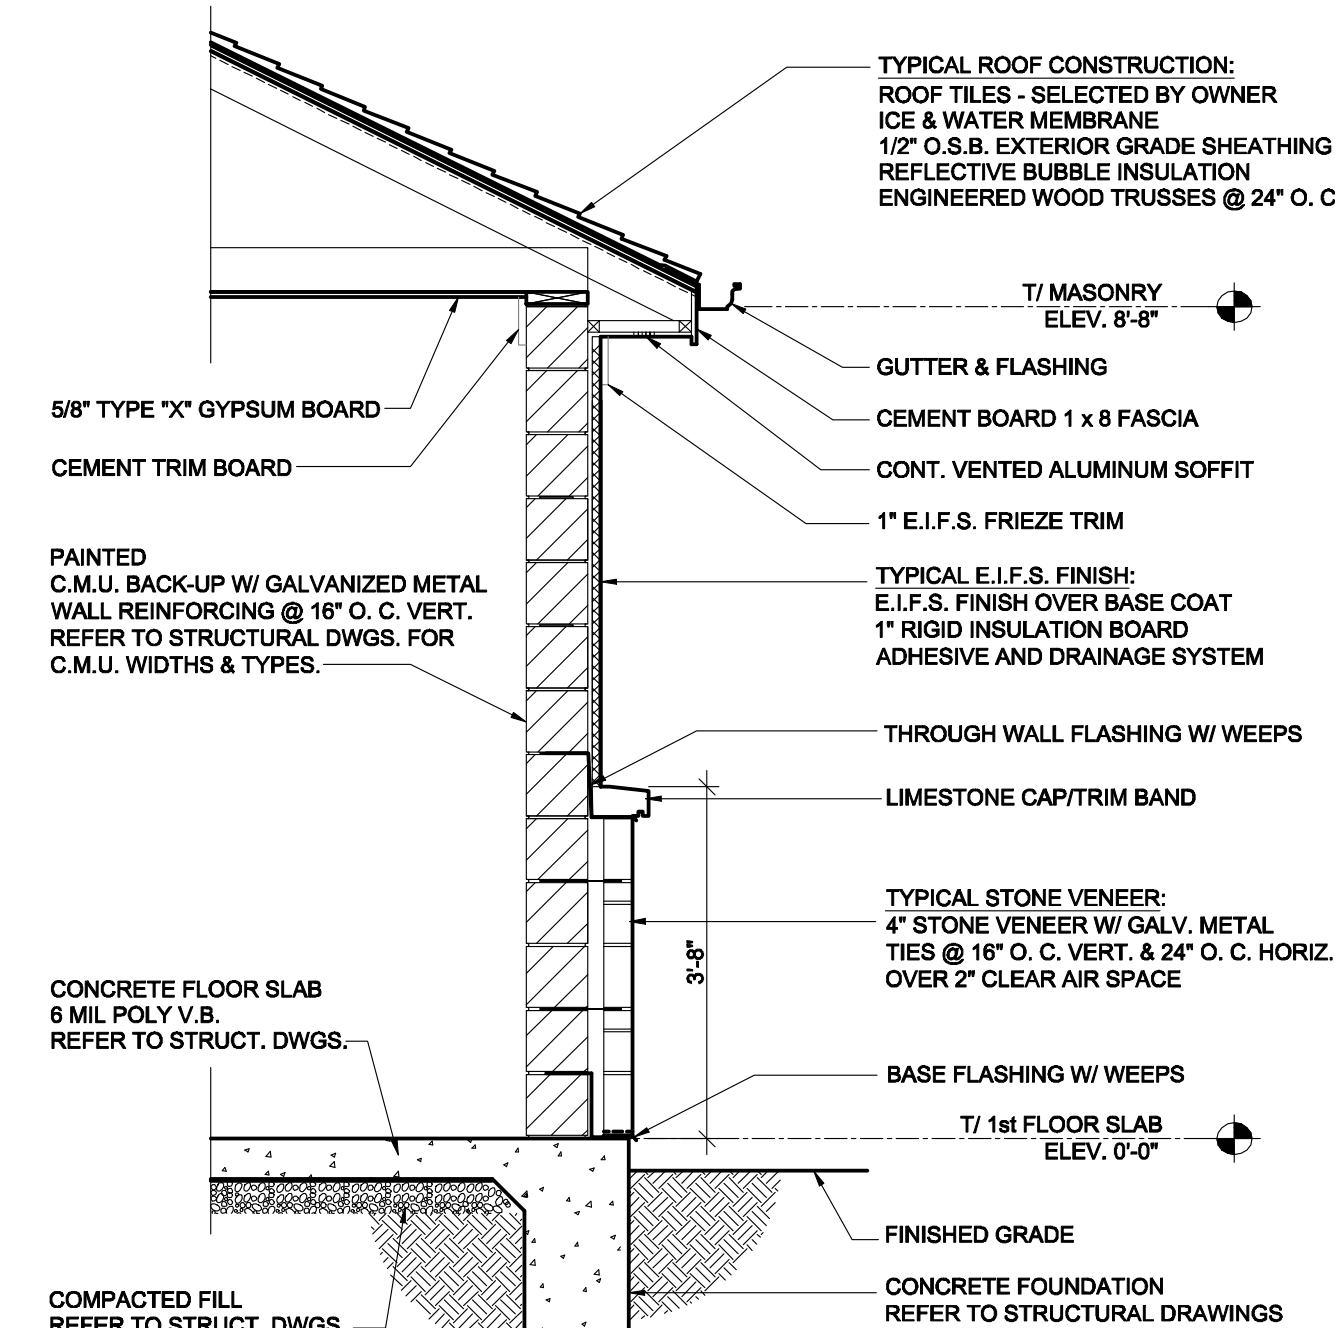


**CABANA**  
**5 WALL SECTION**  
SCALE 1/2" = 1'-0"

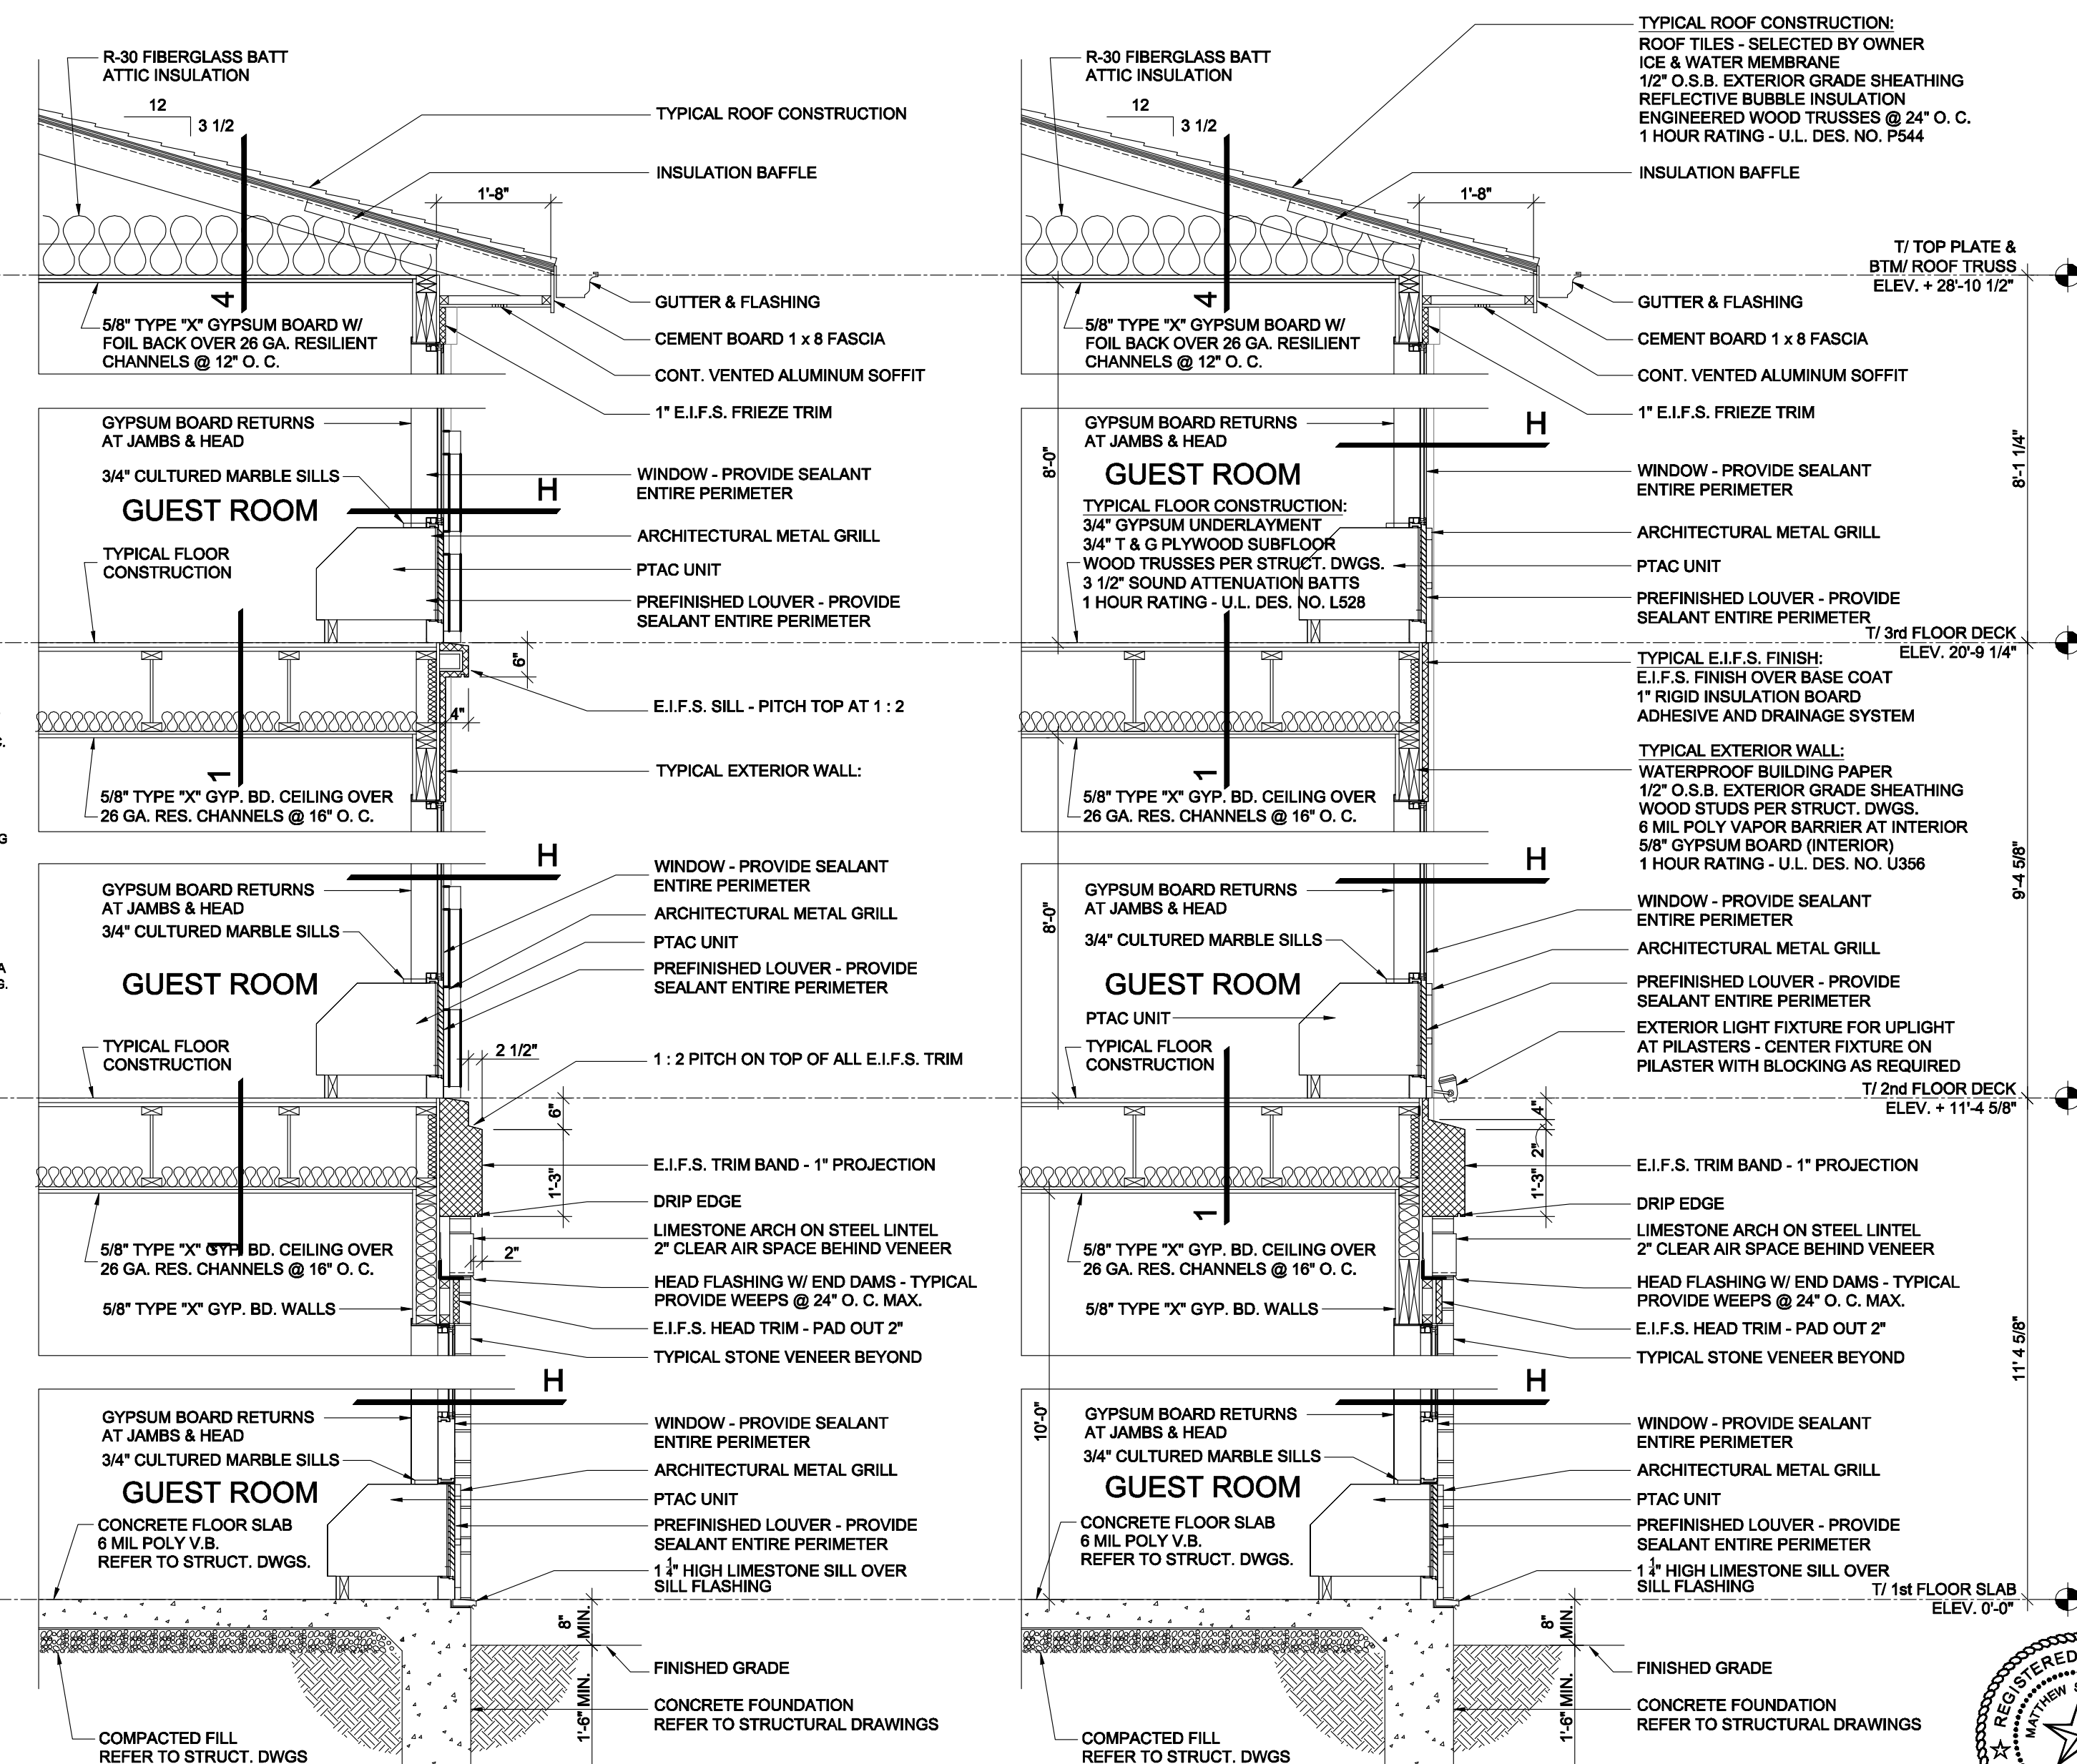


**1 WALL SECTION**  
SCALE 1/2" = 1'-0"

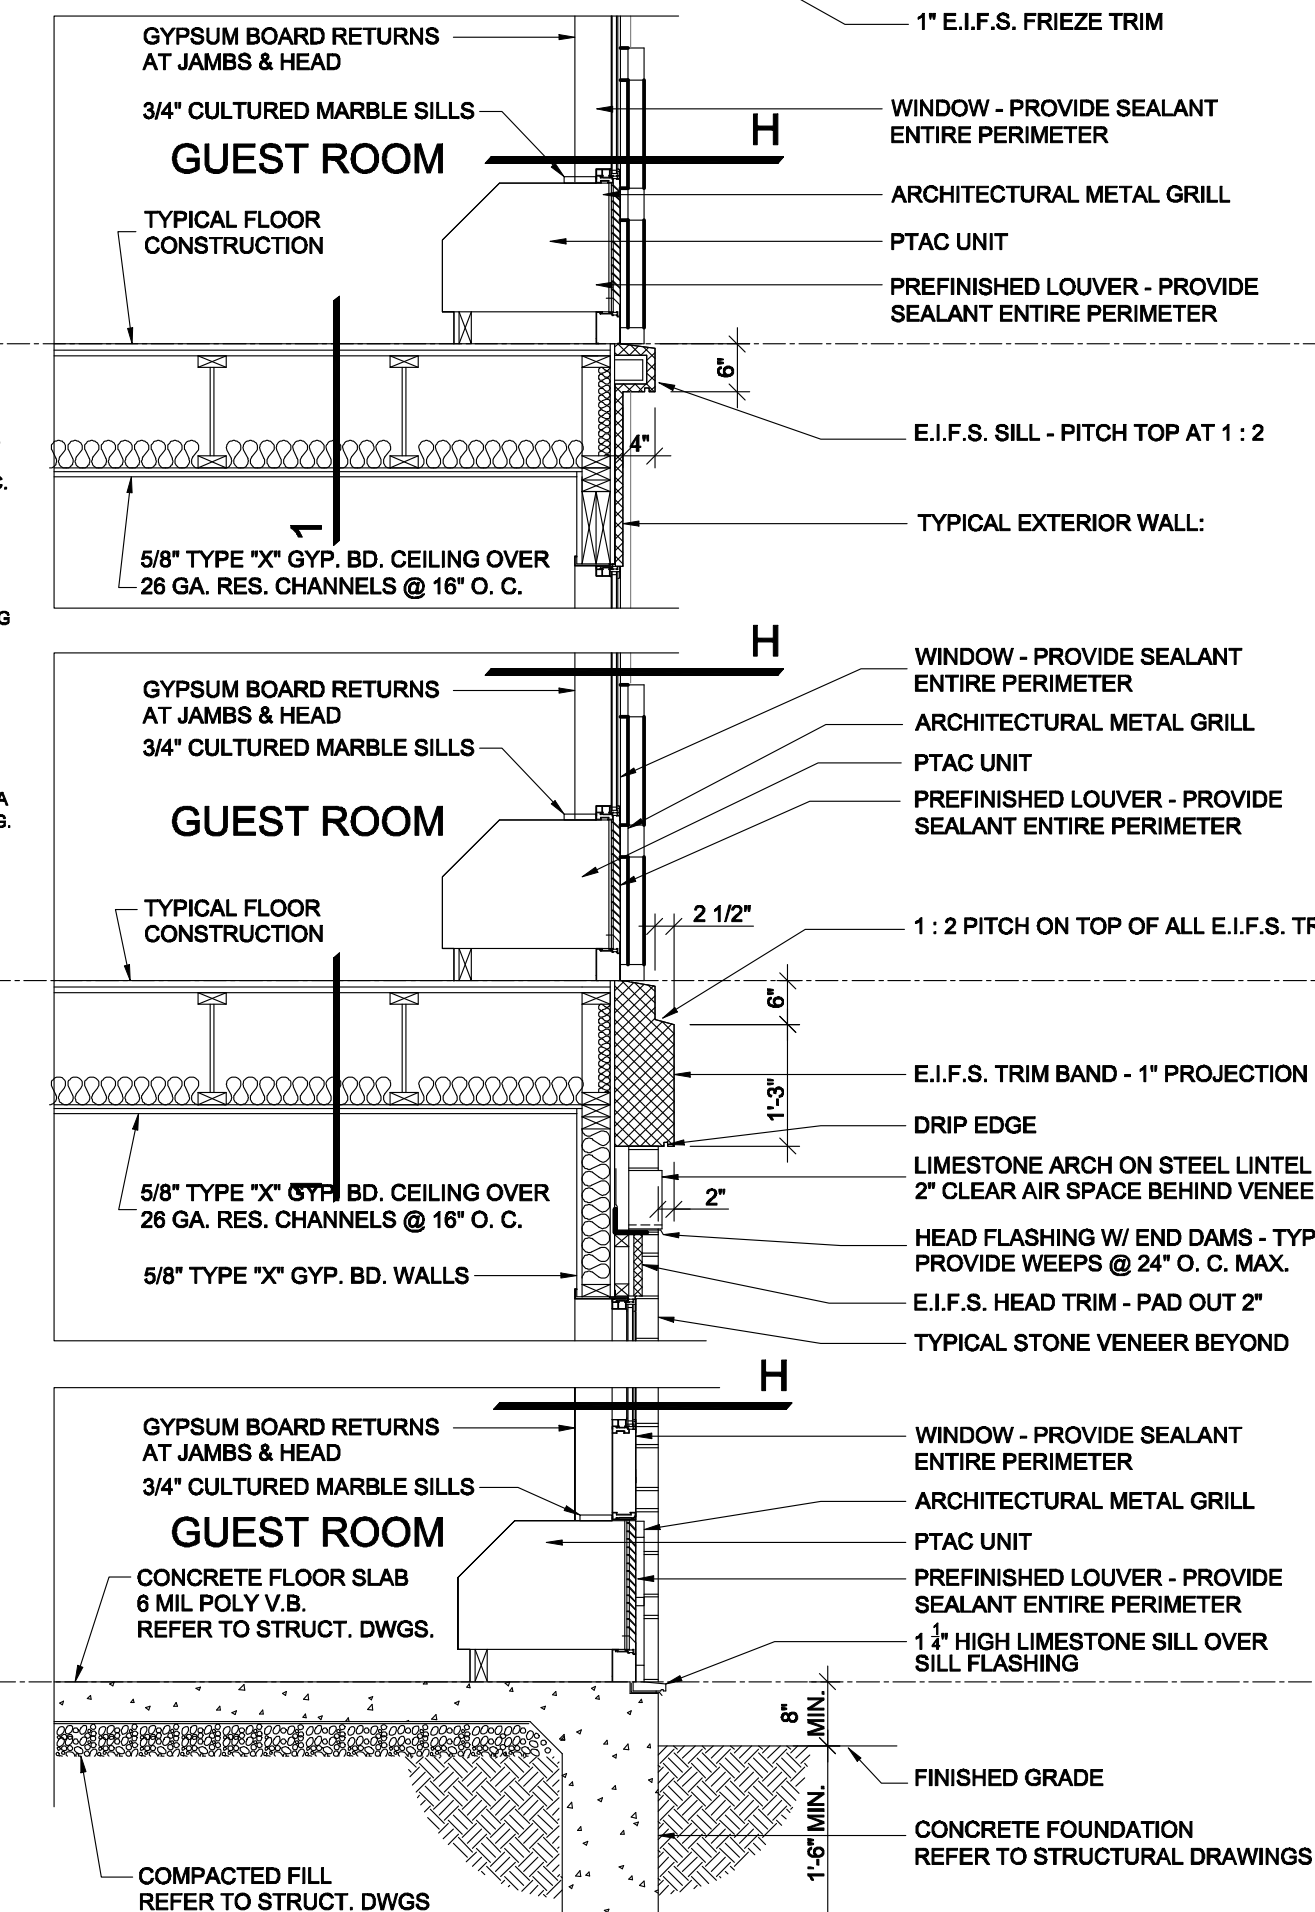

**2 WALL SECTION**  
SCALE 1/2" = 1'-0"

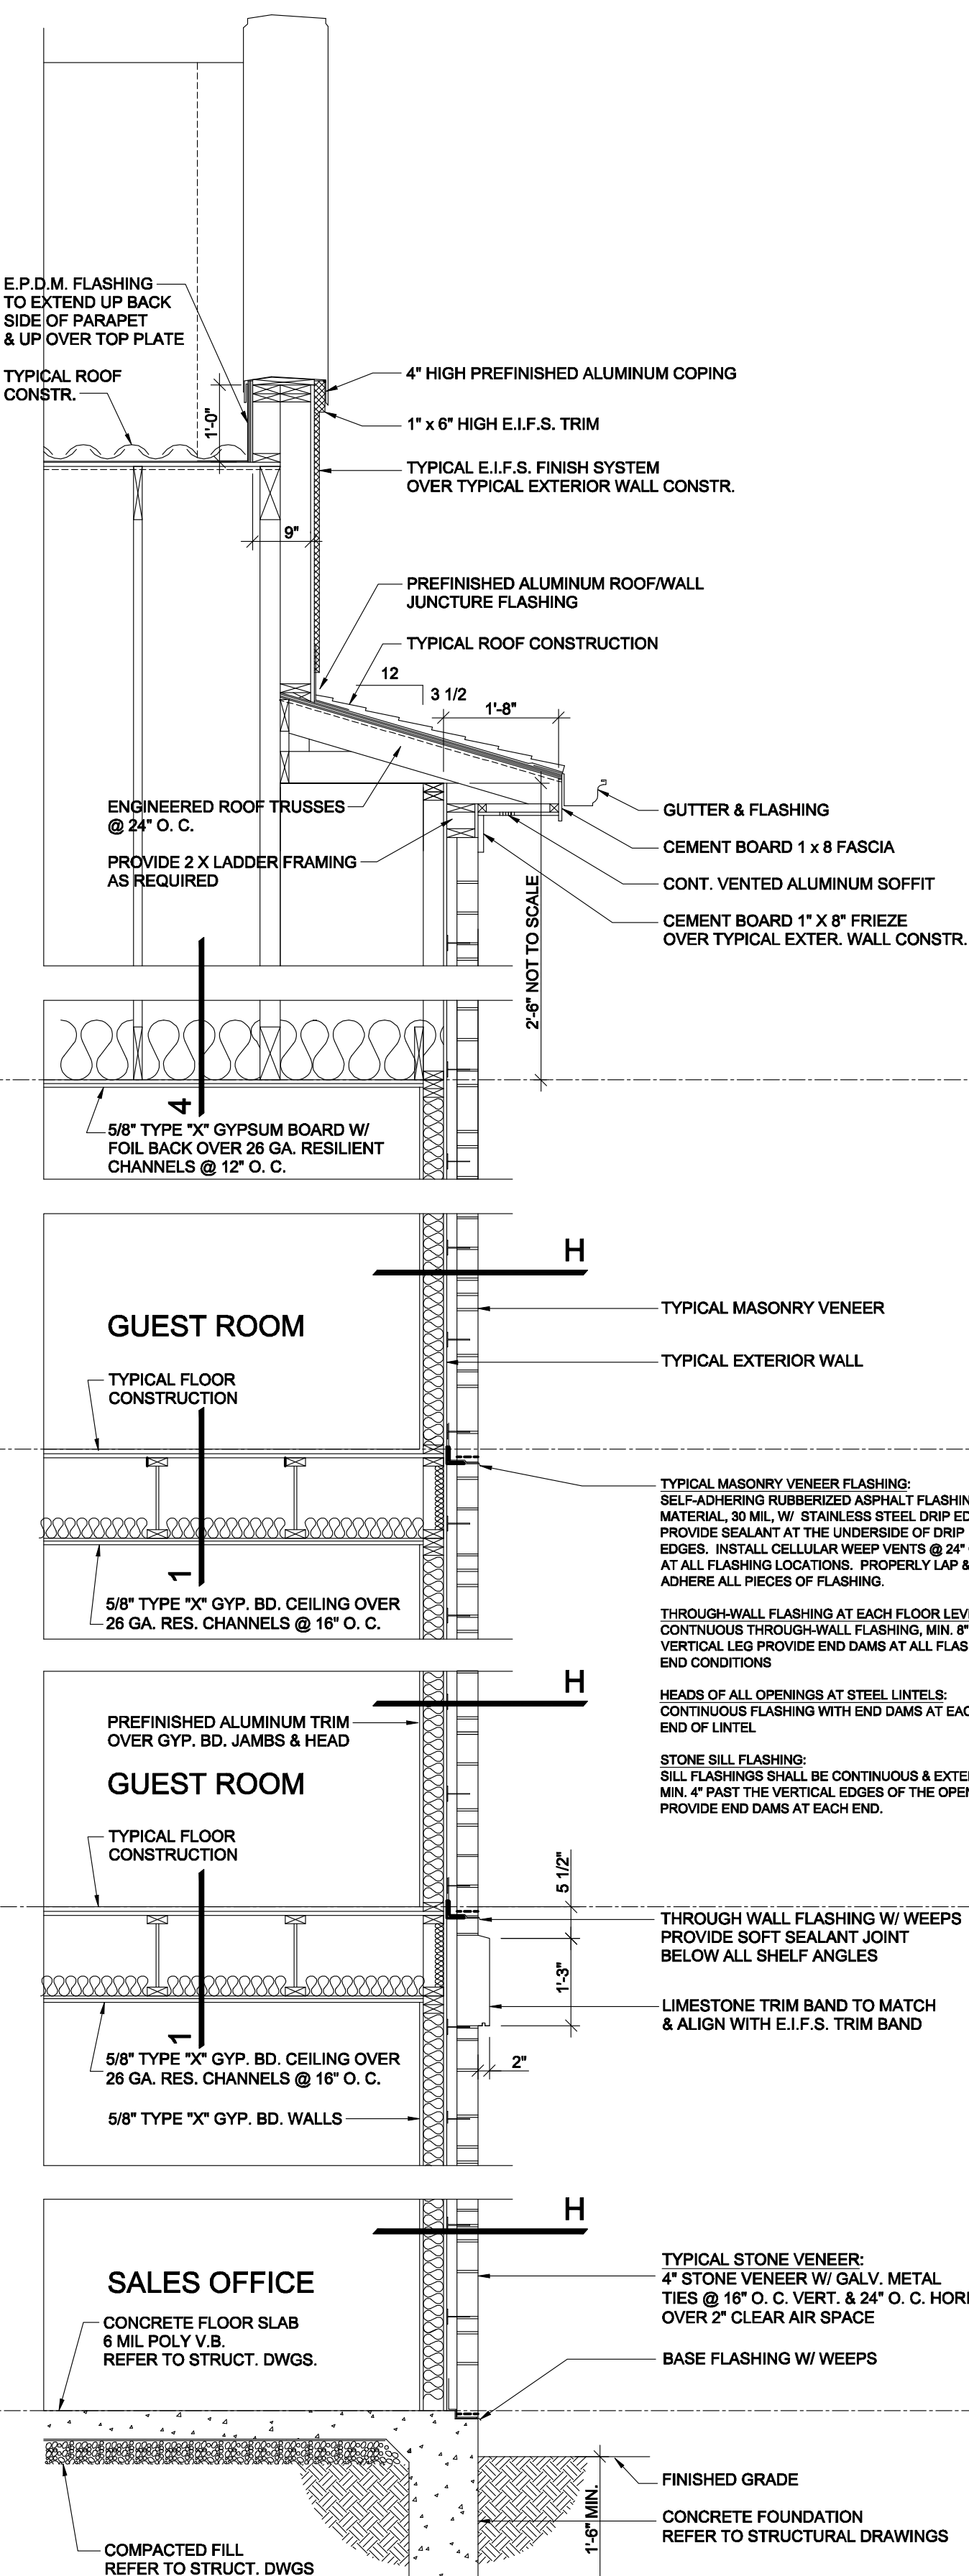

**3 WALL SECTION**  
SCALE 1/2" = 1'-0"

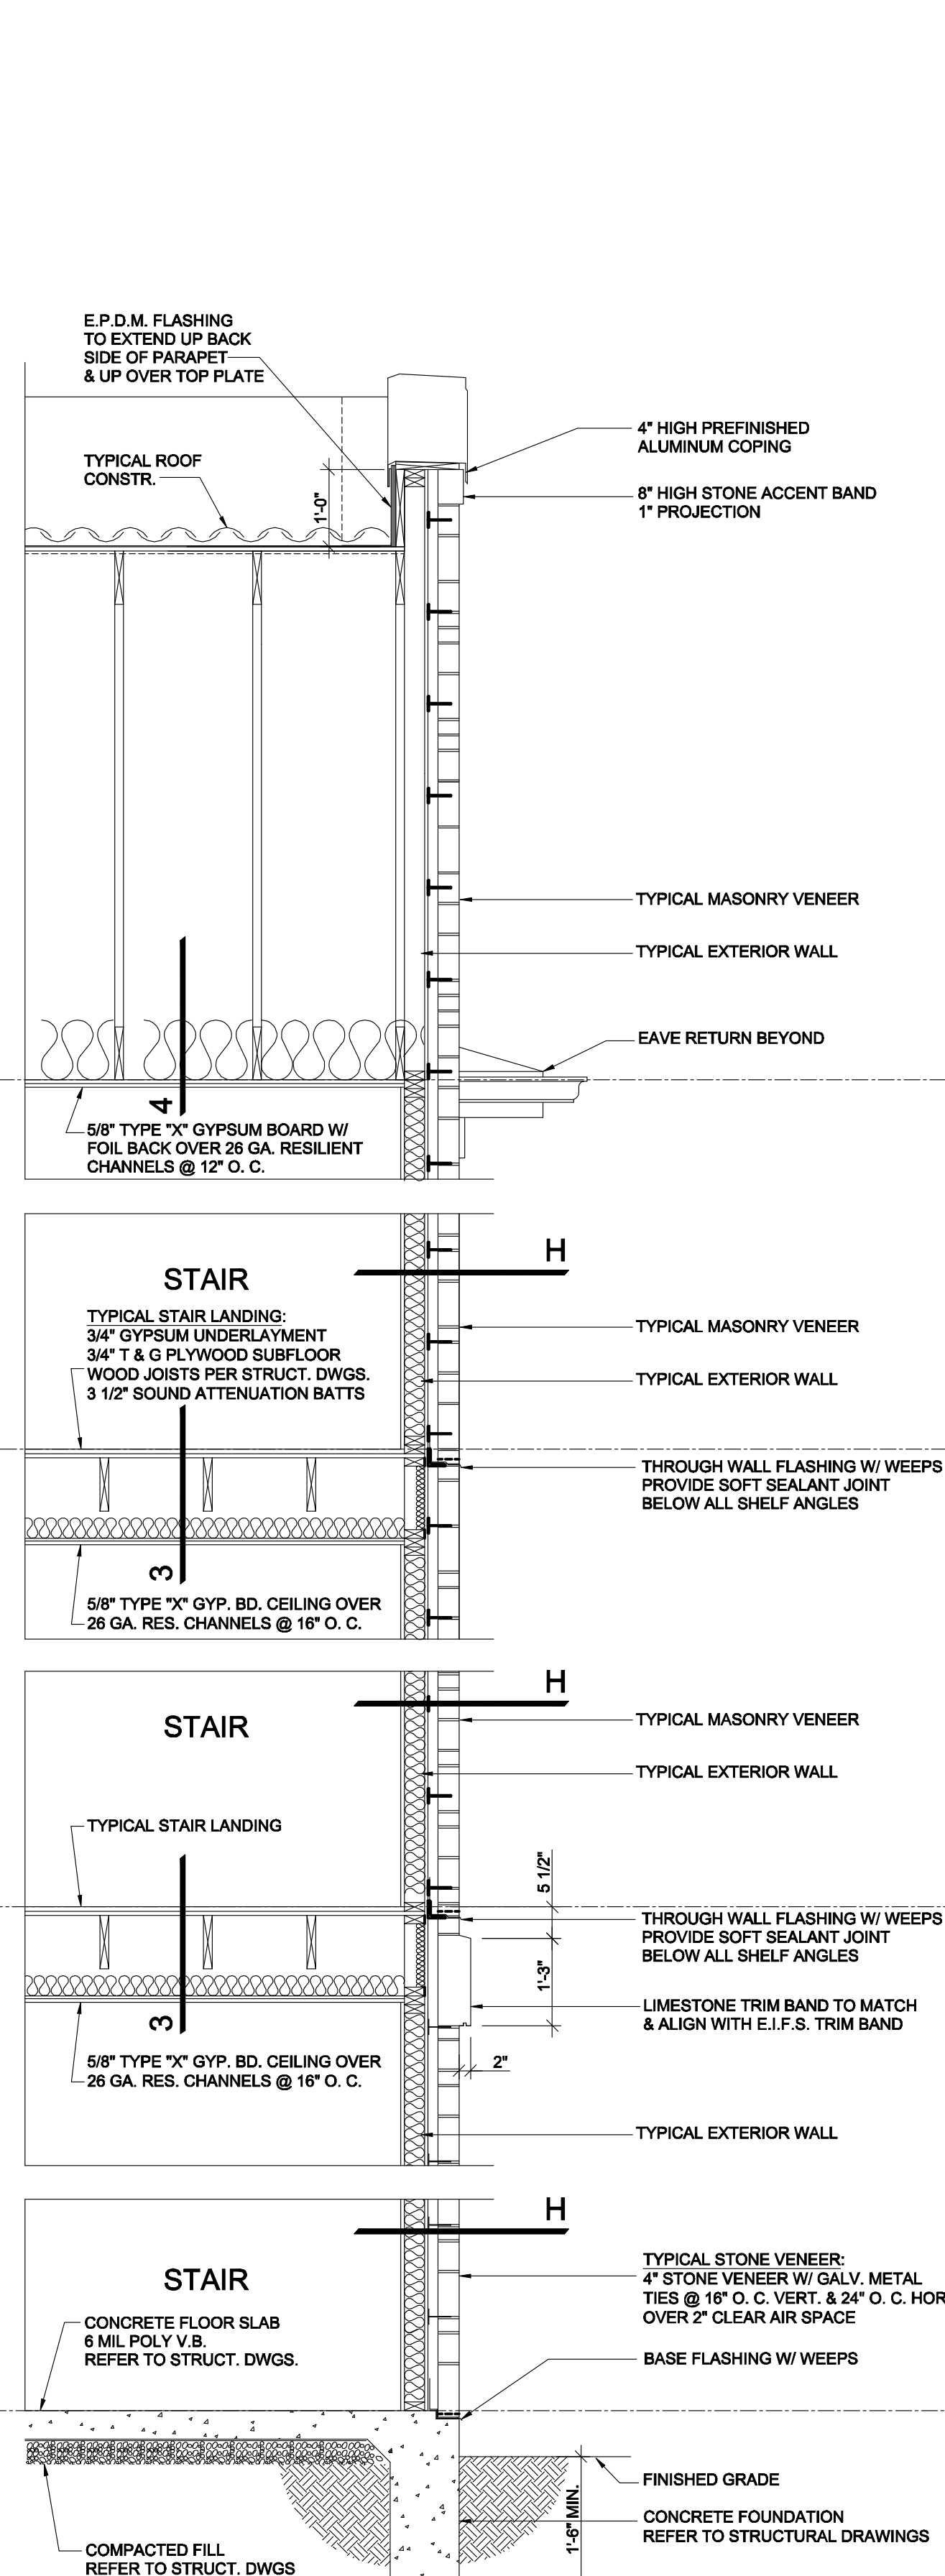

**4 WALL SECTION**  
SCALE 1/2" = 1'-0"